


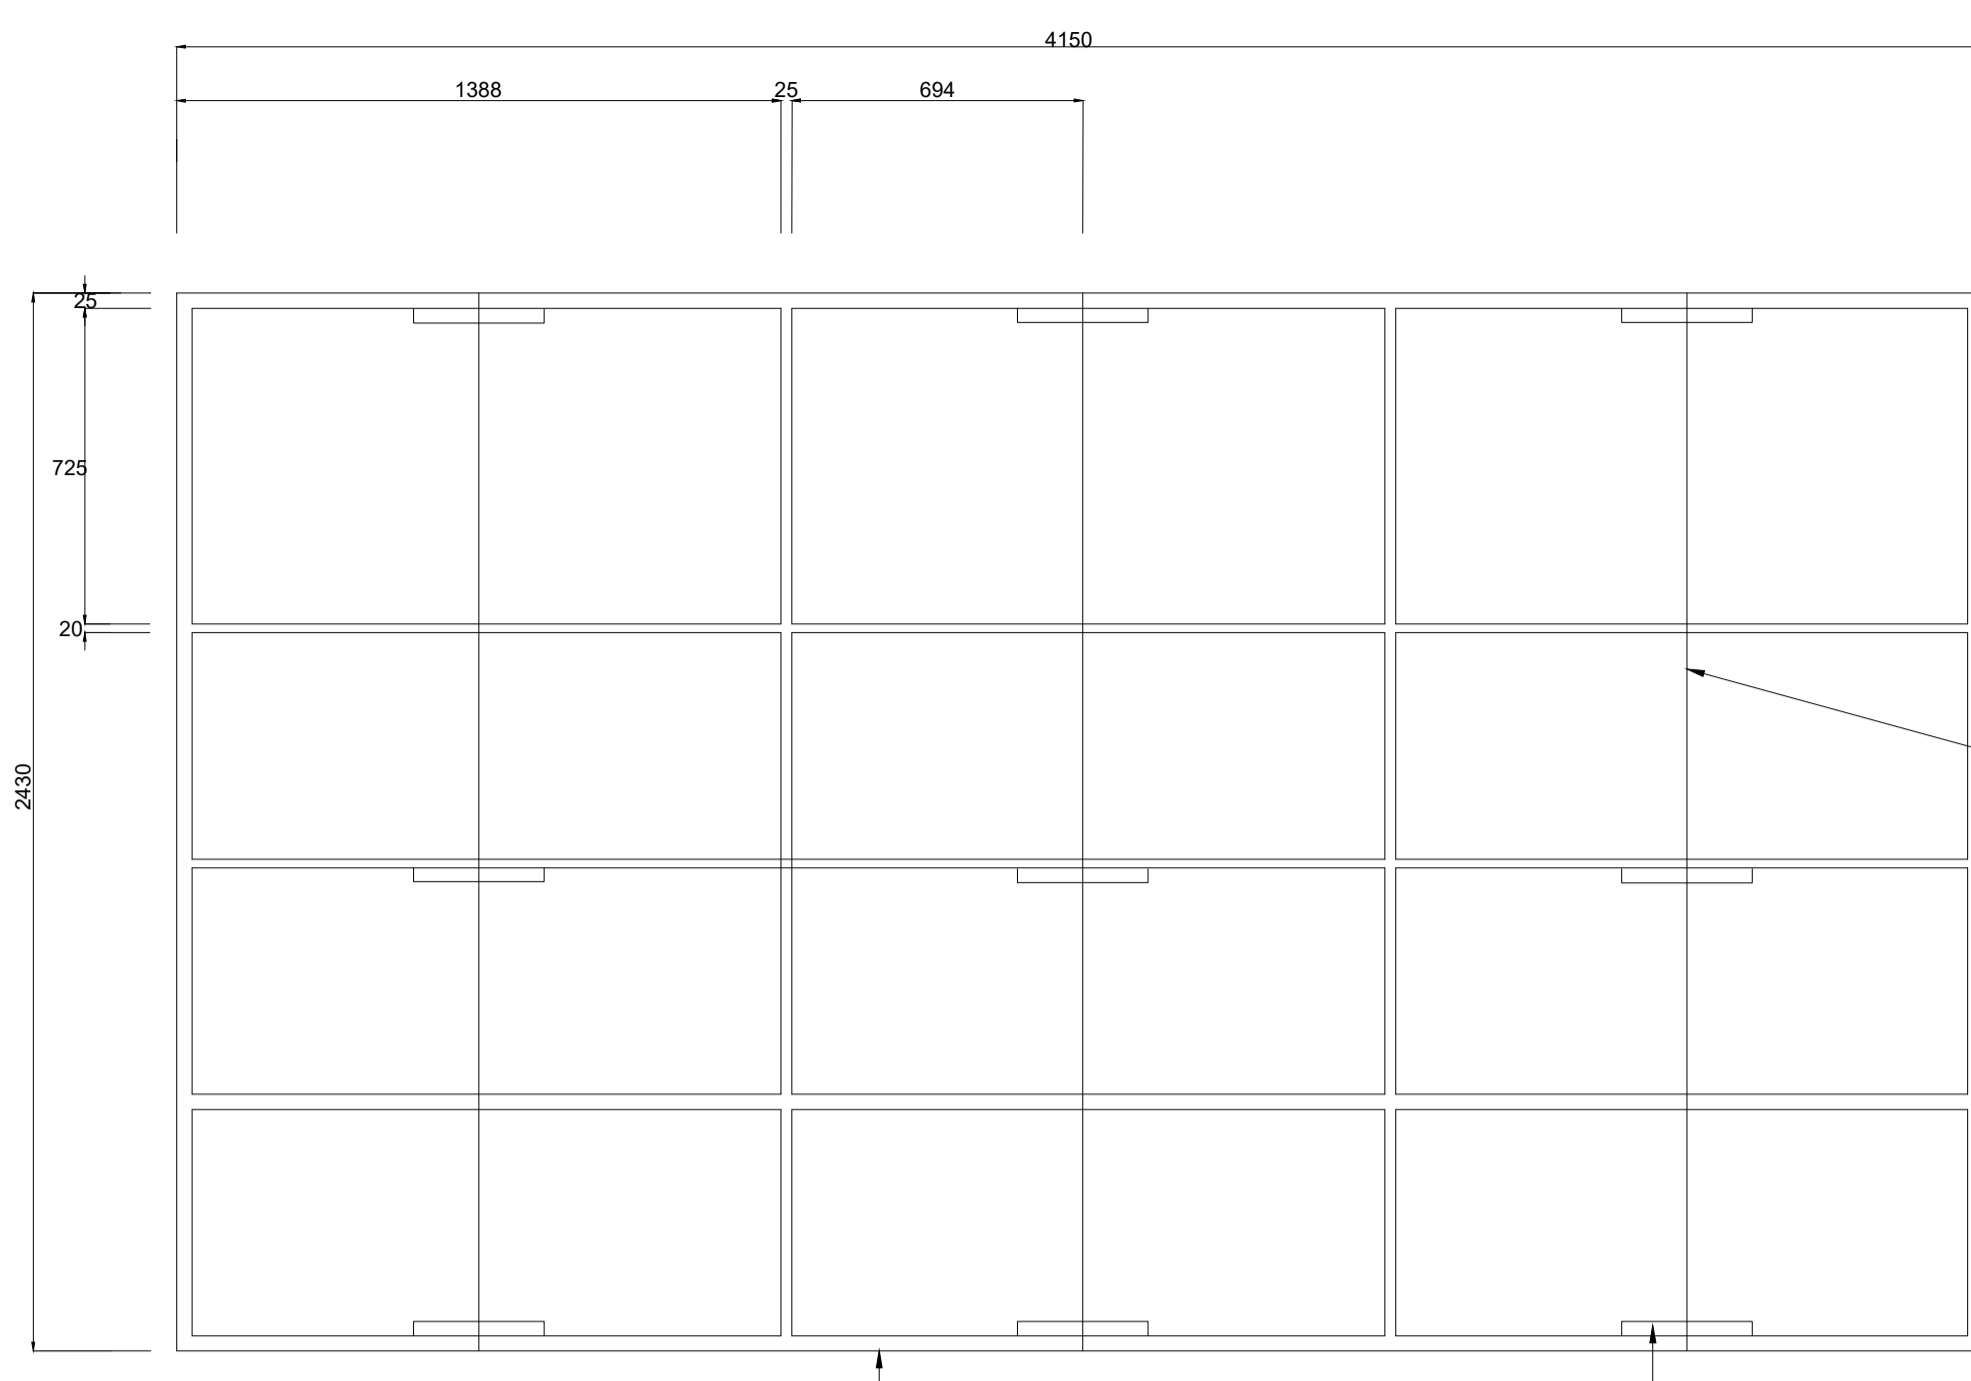

FRONT ELEVATION
SCALE 1:8



REAR SIDE BRACING
SCALE 1:8

NOTES:

- EMBLEME:
 1. ALL EMBLEMS TO BE DISPLAYED IN FULL COLOUR ON A SEMI-MATT BACKGROUND.
 LETTERS AND NUMBERS:
 2. DESCRIPTION : MATT-BLACK, SERIES DIN B LETTERS AND NUMBERS ON A SEMI-MATT SMOKE-GREY BACKGROUND.
 BORDERS:
 3. BORDER : GREEN NON-REFLECTORIZED.
 QUANTITY:
 4. TWO SIGN BOARDS, SHALL BE ERECTED AT POSITIONS AS DETERMINED BY THE ENGINEER.
 DESCRIPTION:
 5. DESCRIPTION OF WORK (NUMBER OF KILOMETRES AND TYPE OF WORK, eg."13.5km RECONSTRUCTION OF ROAD 1974." DESCRIPTION STARTS CENTERED ON THE LEFT-HAND SIDE AND THE FIRST 105mm-DIMENSION BELOW "NORTHERN"
 6. SAFCEC EMBLEM ONLY IF CONTRACTOR IS A MEMBER OTHERWISE BLANK.
 7. NEW SAACE LOGO TO BE OBTAINED FROM SAACE, JOHANNESBURG.


POSITION OF SUPPORTS

TABLE 1: DETERMINATION OF POSTS & FOOTINGS


TYPE OF POST	ERECTION DETAILS			
	UPRIGHT	STAY	D	B(DIA)
TIMBER POST AND STAY	100mm	80mm	600mm	850mm
TIMBER POST	180mm	-	1000mm	1450mm
D SECTION STEEL POST	100mm x 4mm	-	1000mm	1450mm

DETERMINATION OF BREAK-AWAY HOLES


POLE DIA (mm)	HOLE DIA (mm)
< 140	NONE
141 - 170	40
171 - 200	50
201 - 225	65

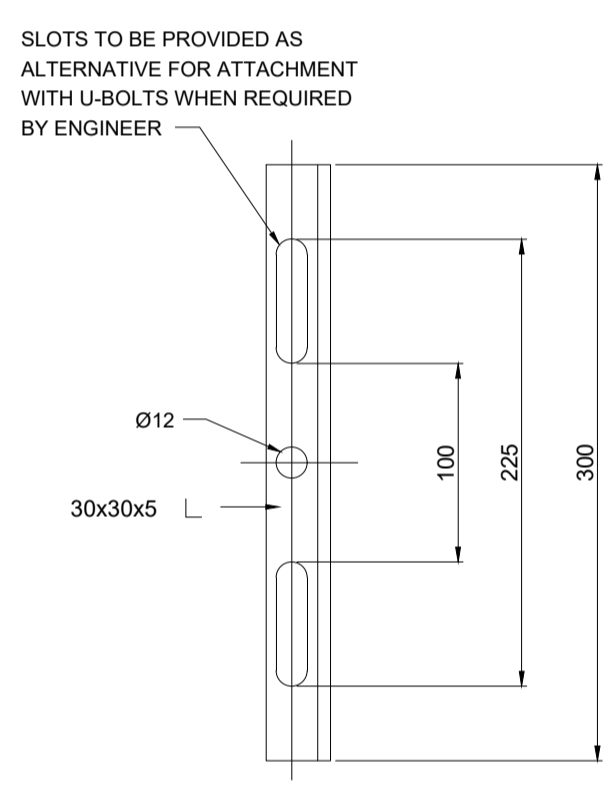


ELEVATION OF ERECTION BRACKET
N.T.S

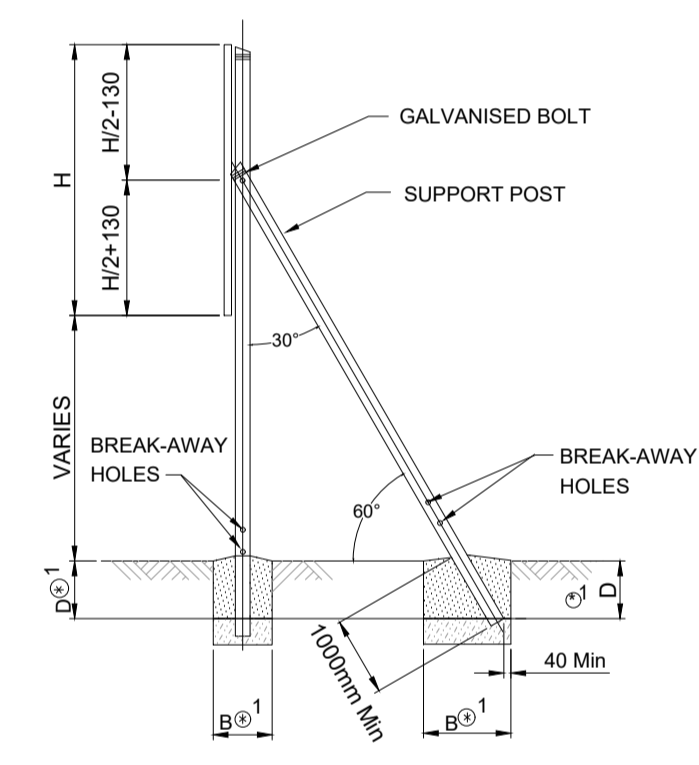


SIDE ELEVATION OF ROAD SIGN
N.T.S

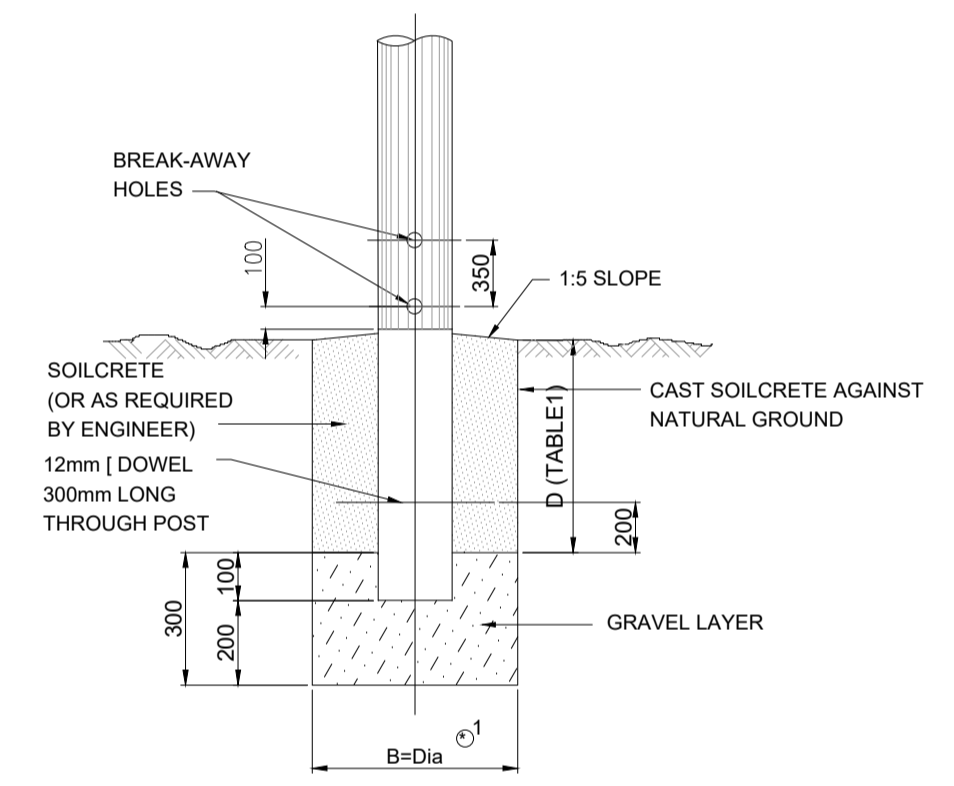


FOUNDATION DETAIL
N.T.S

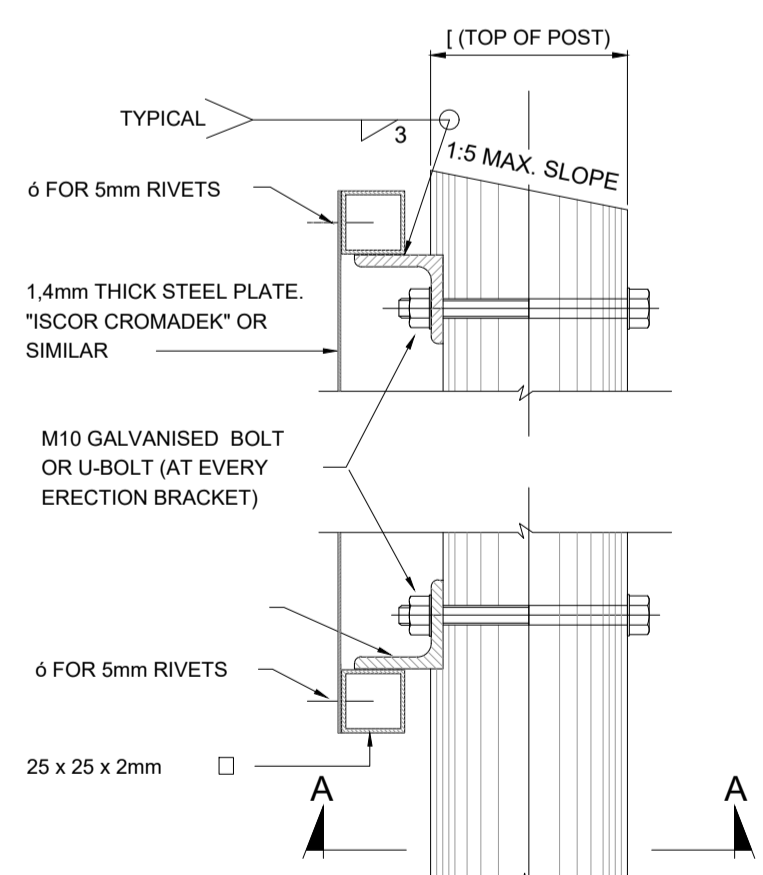

SIDE ELEVATION
N.T.S

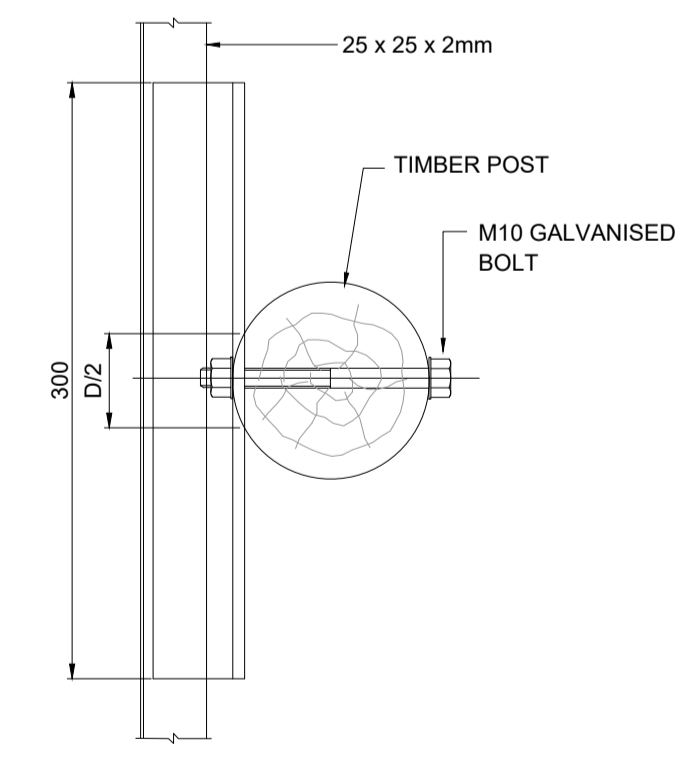

SECTION A-A
N.T.S

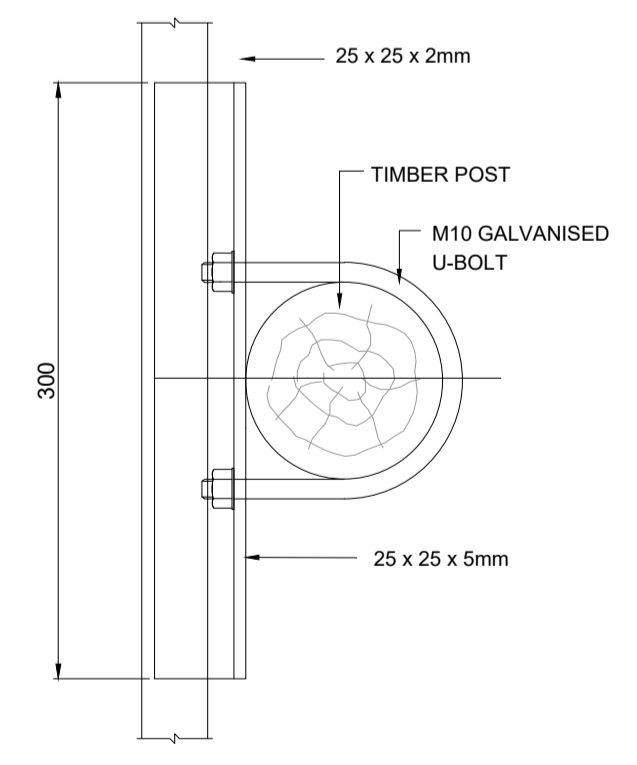

SECTION A-A
(WITH U-BOLT)
N.T.S

SEE NOTES.

REVISIONS					REFERENCE DRAWINGS	
No.	Date	Checked	Approved	Description	Number	Title
A	14-09-2022	AM	AM	ISSUED FOR PRELIMINARY DESIGN		
B	27-09-2022	AM	AM	ISSUED FOR DETAILED DESIGN		
O	12-10-2022	AM	AM	ISSUED FOR TENDER		
CO	14-01-2023	AM	AM	ISSUED FOR CONSTRUCTION		

CAPRICORN DISTRICT MUNICIPALITY
 41 BICCARD STREET
 POLOKWANE, LIMPOPO, R.M.A. 0700
 TEL: +27 (0)15 294 1000
 FAX: +27 (0)15 291 4297
 EMAIL: info@cdm.co.za

CHIEFTON FACILITIES MANAGEMENT
 CHIEFTON KITSO CONSULTING
 41 BICCARD STREET, POLOKWANE 0699
 PO BOX 67078, HIGHVELD, CERUTURON
 0169
 Tel: 087 700 2654
 Fax: 084 520 7094

GROOTPAN, SIAS, RAMASWIKANA, LONGDEN, AND GA-MMAMOLEKA WATER SUPPLY

NEW SOUTHERN CLUSTER
 PHASE 1
 NAME BOARD DETAILS

SAP No: _____ checked: _____
 Contract No: _____ Accepted: _____
 Originator: _____ Date: _____

Drawn By: **A.M.** Approved: *[Signature]* In: Eng
 Checked By: **A.M.** Registration No. 20120172
 Date: 26-01-2023 Date: 26-01-2023

SCALE AS SHOWN
 DRW No W74-20/21-BLK-W-D015